


Traditional, Single Family - Eagle Pass, TX

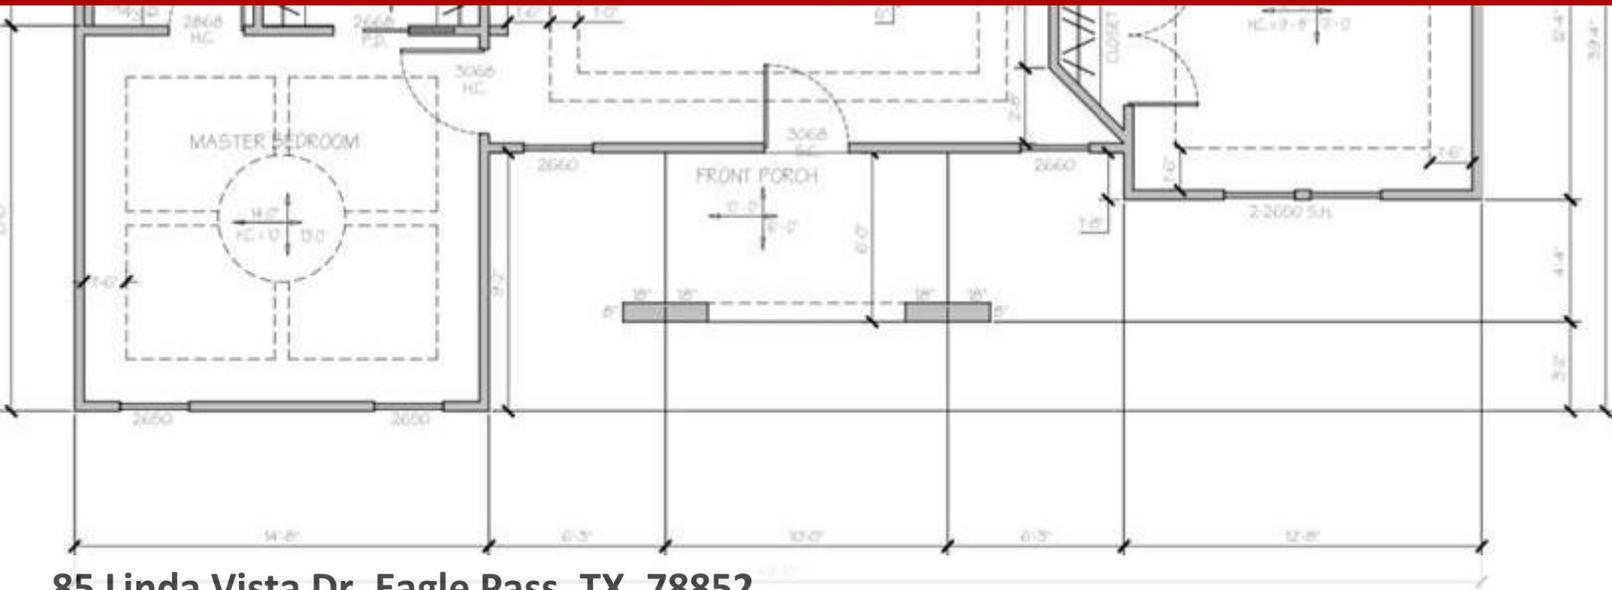

85 Linda Vista Dr, Eagle Pass, TX, 78852

Offered at \$247,000

FLOOR PLAN
SCALE 1/4" = 1'-0"

No description available

3 Bedrooms

2 Bathrooms

1,460 sqft

0.5 acre (lot size)

Built: 2022

Assist2Sell

No other photos
Available



Scan above on mobile device
for directions to this listing

Assist2Sell
vip@assist2sell.com

Assist2Sell

All information deemed reliable but not guaranteed. If your property is currently listed this is not meant as a solicitation.
©2026 Assist2Sell.com - Licensed according to agreed upon terms and conditions. This listing is courtesy of Cenizo Realty, LLC



<https://assist2sell.com/listing/85-linda-vista-dr-eagle-pass-tx-78852/3yd-epbortx-74756>