

# 2 Stories - Lombard, IL



FRONT ELEVATION  
SCALE: 1/4" = 1'-0"



RIGHT SIDE ELEVATION  
SCALE: 1/4" = 1'-0"



**22 W Graham Avenue, Lombard, IL, 60148**

Offered at \$600,000


An unparalleled opportunity to build your dream home in Lombard's central neighborhood. Charming 3 bedroom 2 1/2 bath home with full basement and 2 car attached garage. It is the perfect location... located close to shopping , schools, parks, and train station.. Don't miss this opportunity to build your home with New Horizon Construction - a premier Chicagoland Home Builder.

3 Bedrooms
3 Bathrooms
1,858 sqft
Built: Unknown year

PROPOSED 2 STORY RESIDENCE  
LOT 20 GRAHAM AVE, LOMBARD ILLINOIS  
BUILT BY NEW HORIZONS CONSTRUCTION

**PATHMANN**  
ARCHITECTURE INC.

ARCHITECTURE  
PLANNING  
CODE CONSULTING  
401 ARDEN  
www.PathmannArchitecture.com

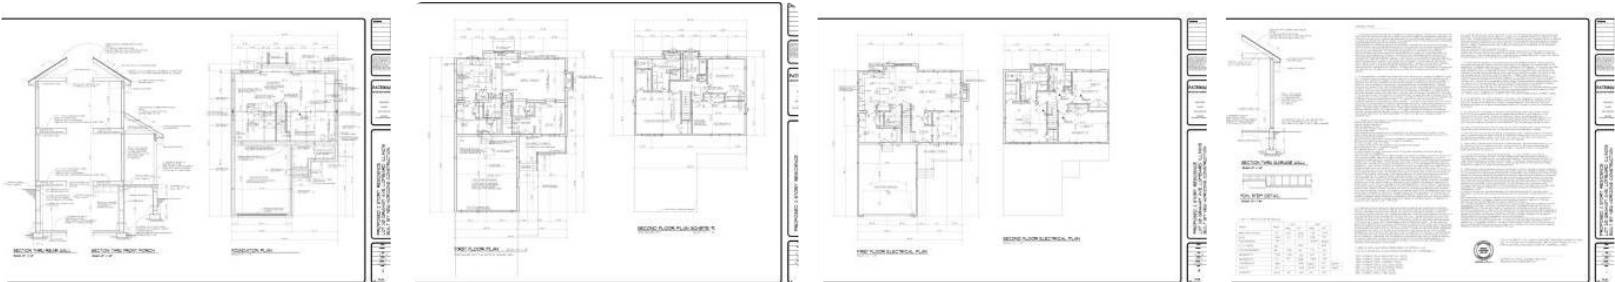

Scan above on mobile device  
for directions to this listing

Assist2Sell  
vip@assist2sell.com

Assist2Sell

All information deemed reliable but not guaranteed. If your property is currently listed this is not meant as a solicitation.  
©2025 Assist2Sell.com - Licensed according to agreed upon terms and conditions. This listing is courtesy of Circle One Realty



<https://assist2sell.com/listing/22-w-graham-avenue-lombard-il-60148/3yd-mredil-11265631>